

KIPLING SCHOOL



RENOVATION AND CONSOLIDATION

EXPANSION PLAN

PHASE 1
CONCEPT

H

2011.03.30

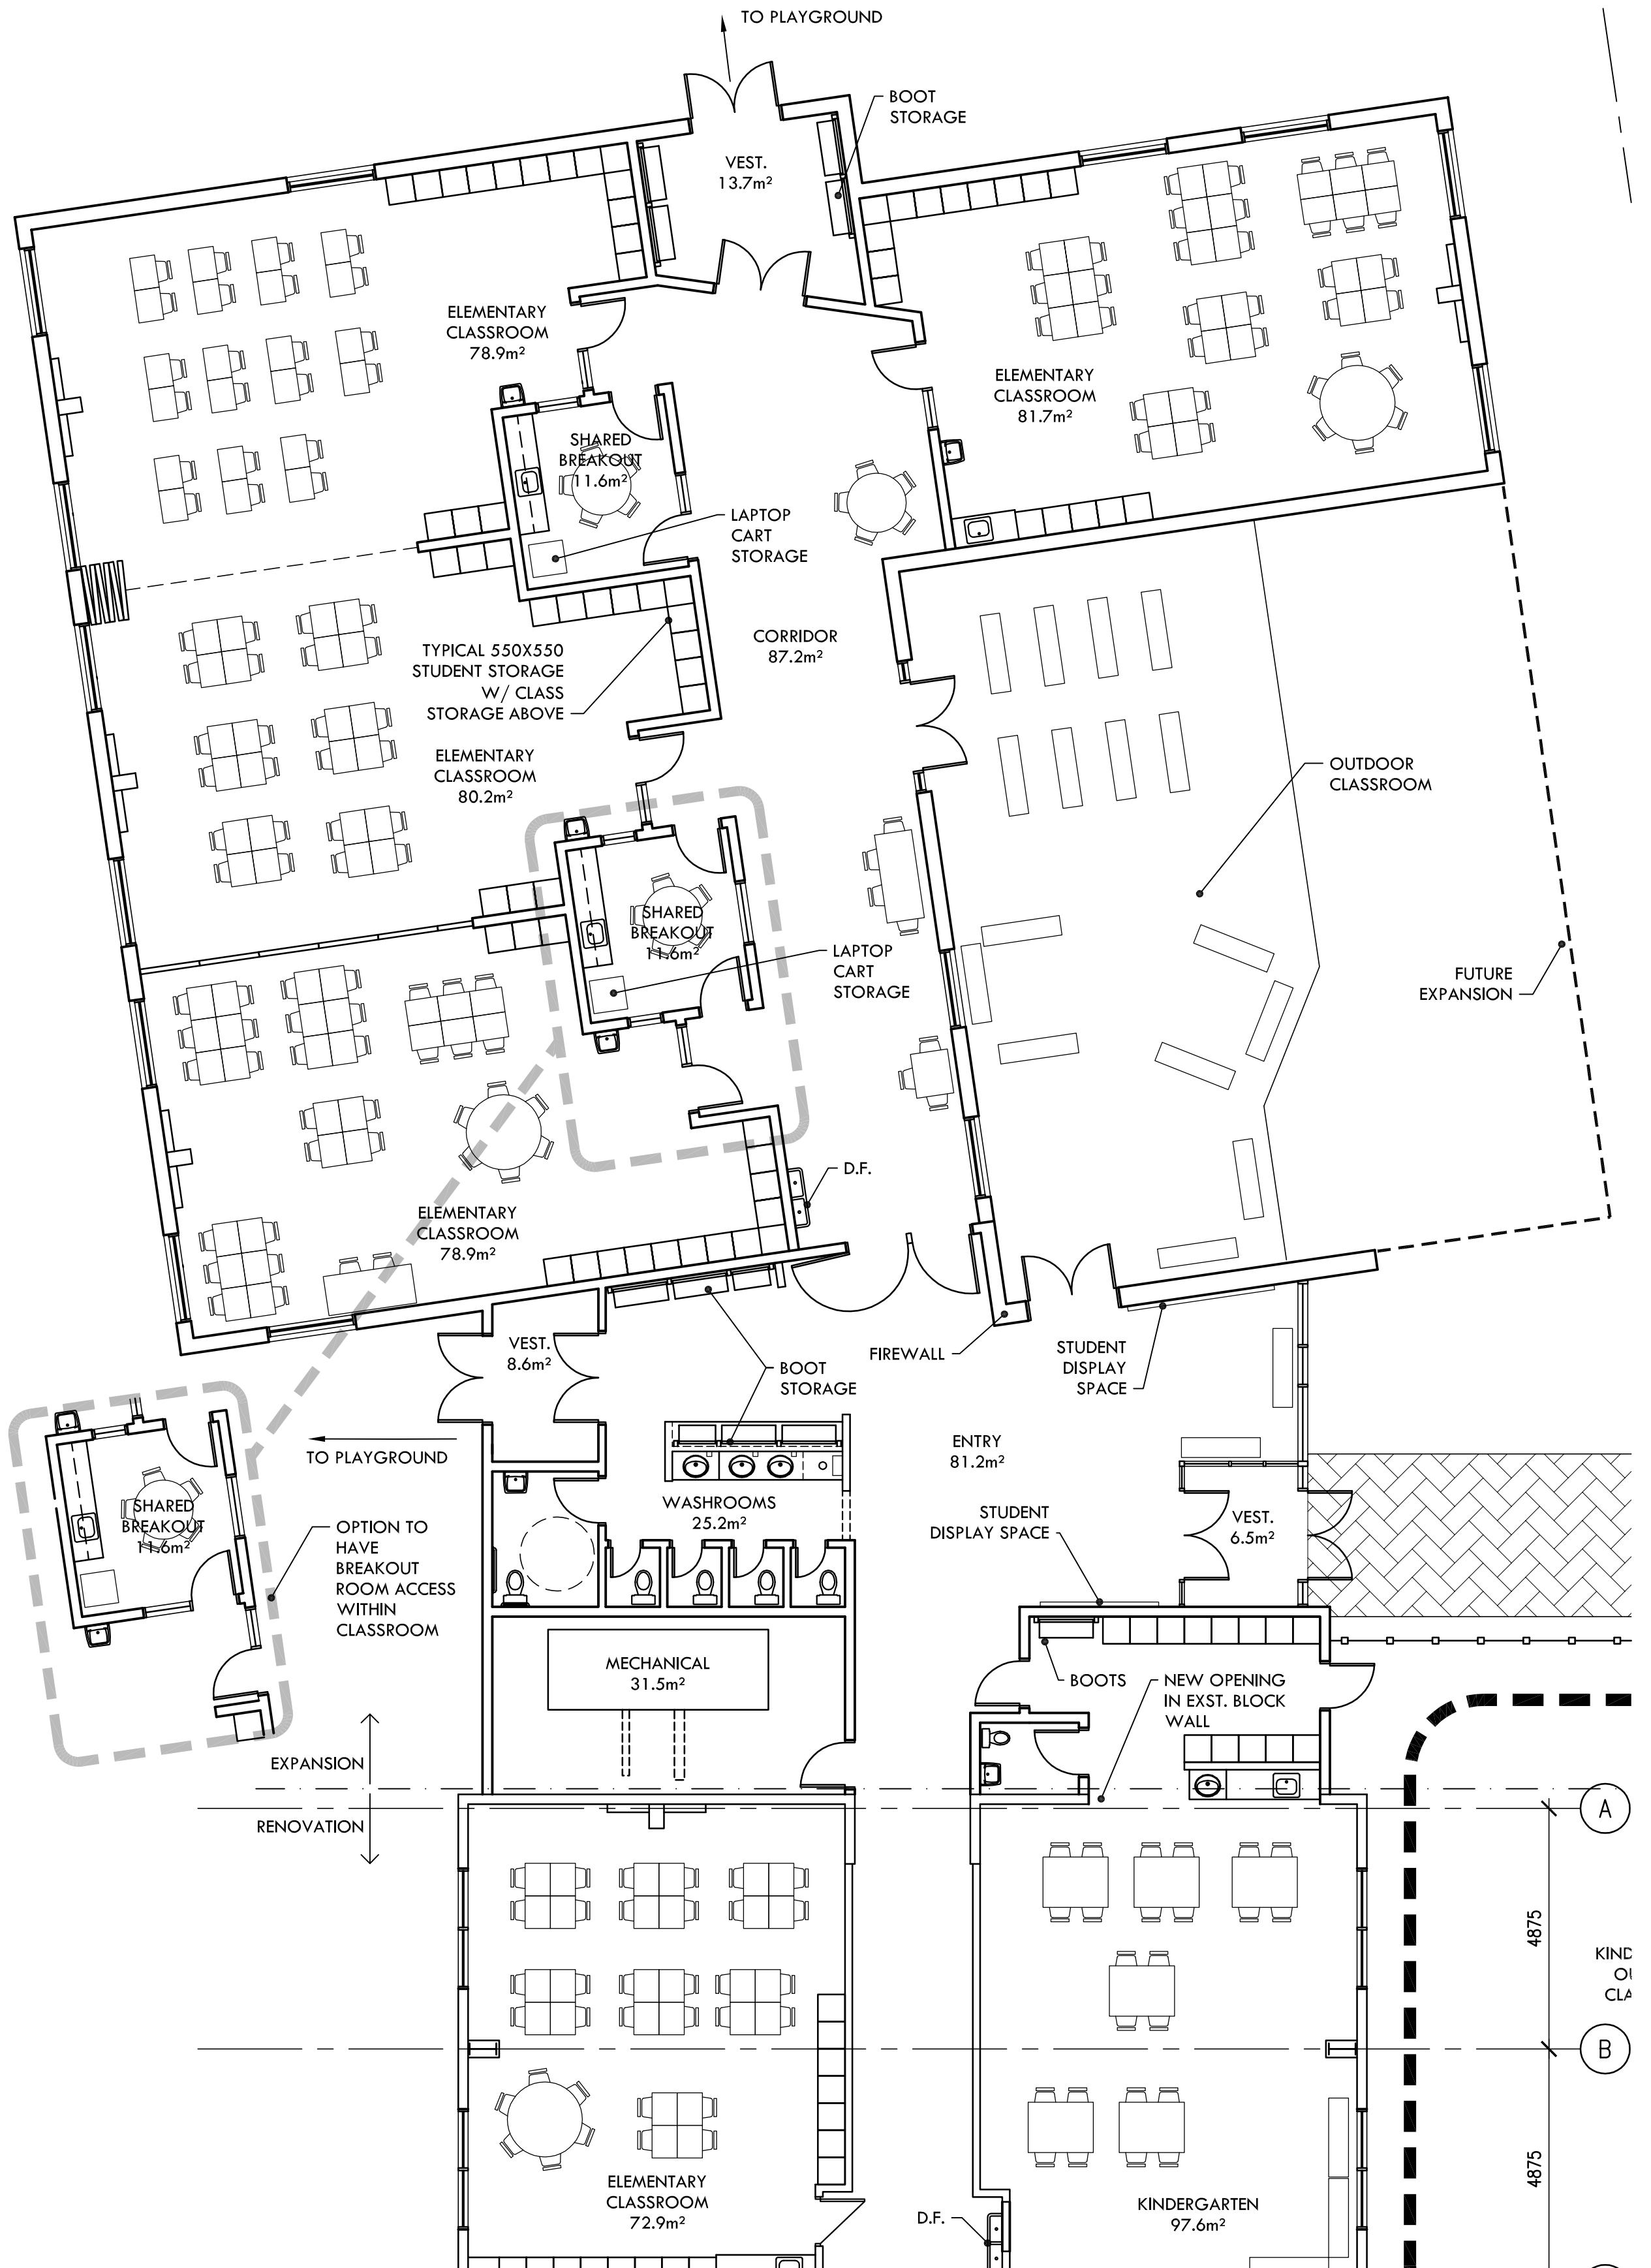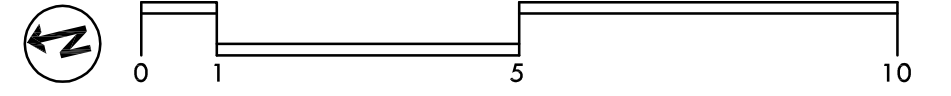

SEPW Architecture Inc.