

KIPLING SCHOOL



RENOVATION AND CONSOLIDATION

PHASE 1
CONCEPT

H

2011.03.30

PHASE 1 PLAN

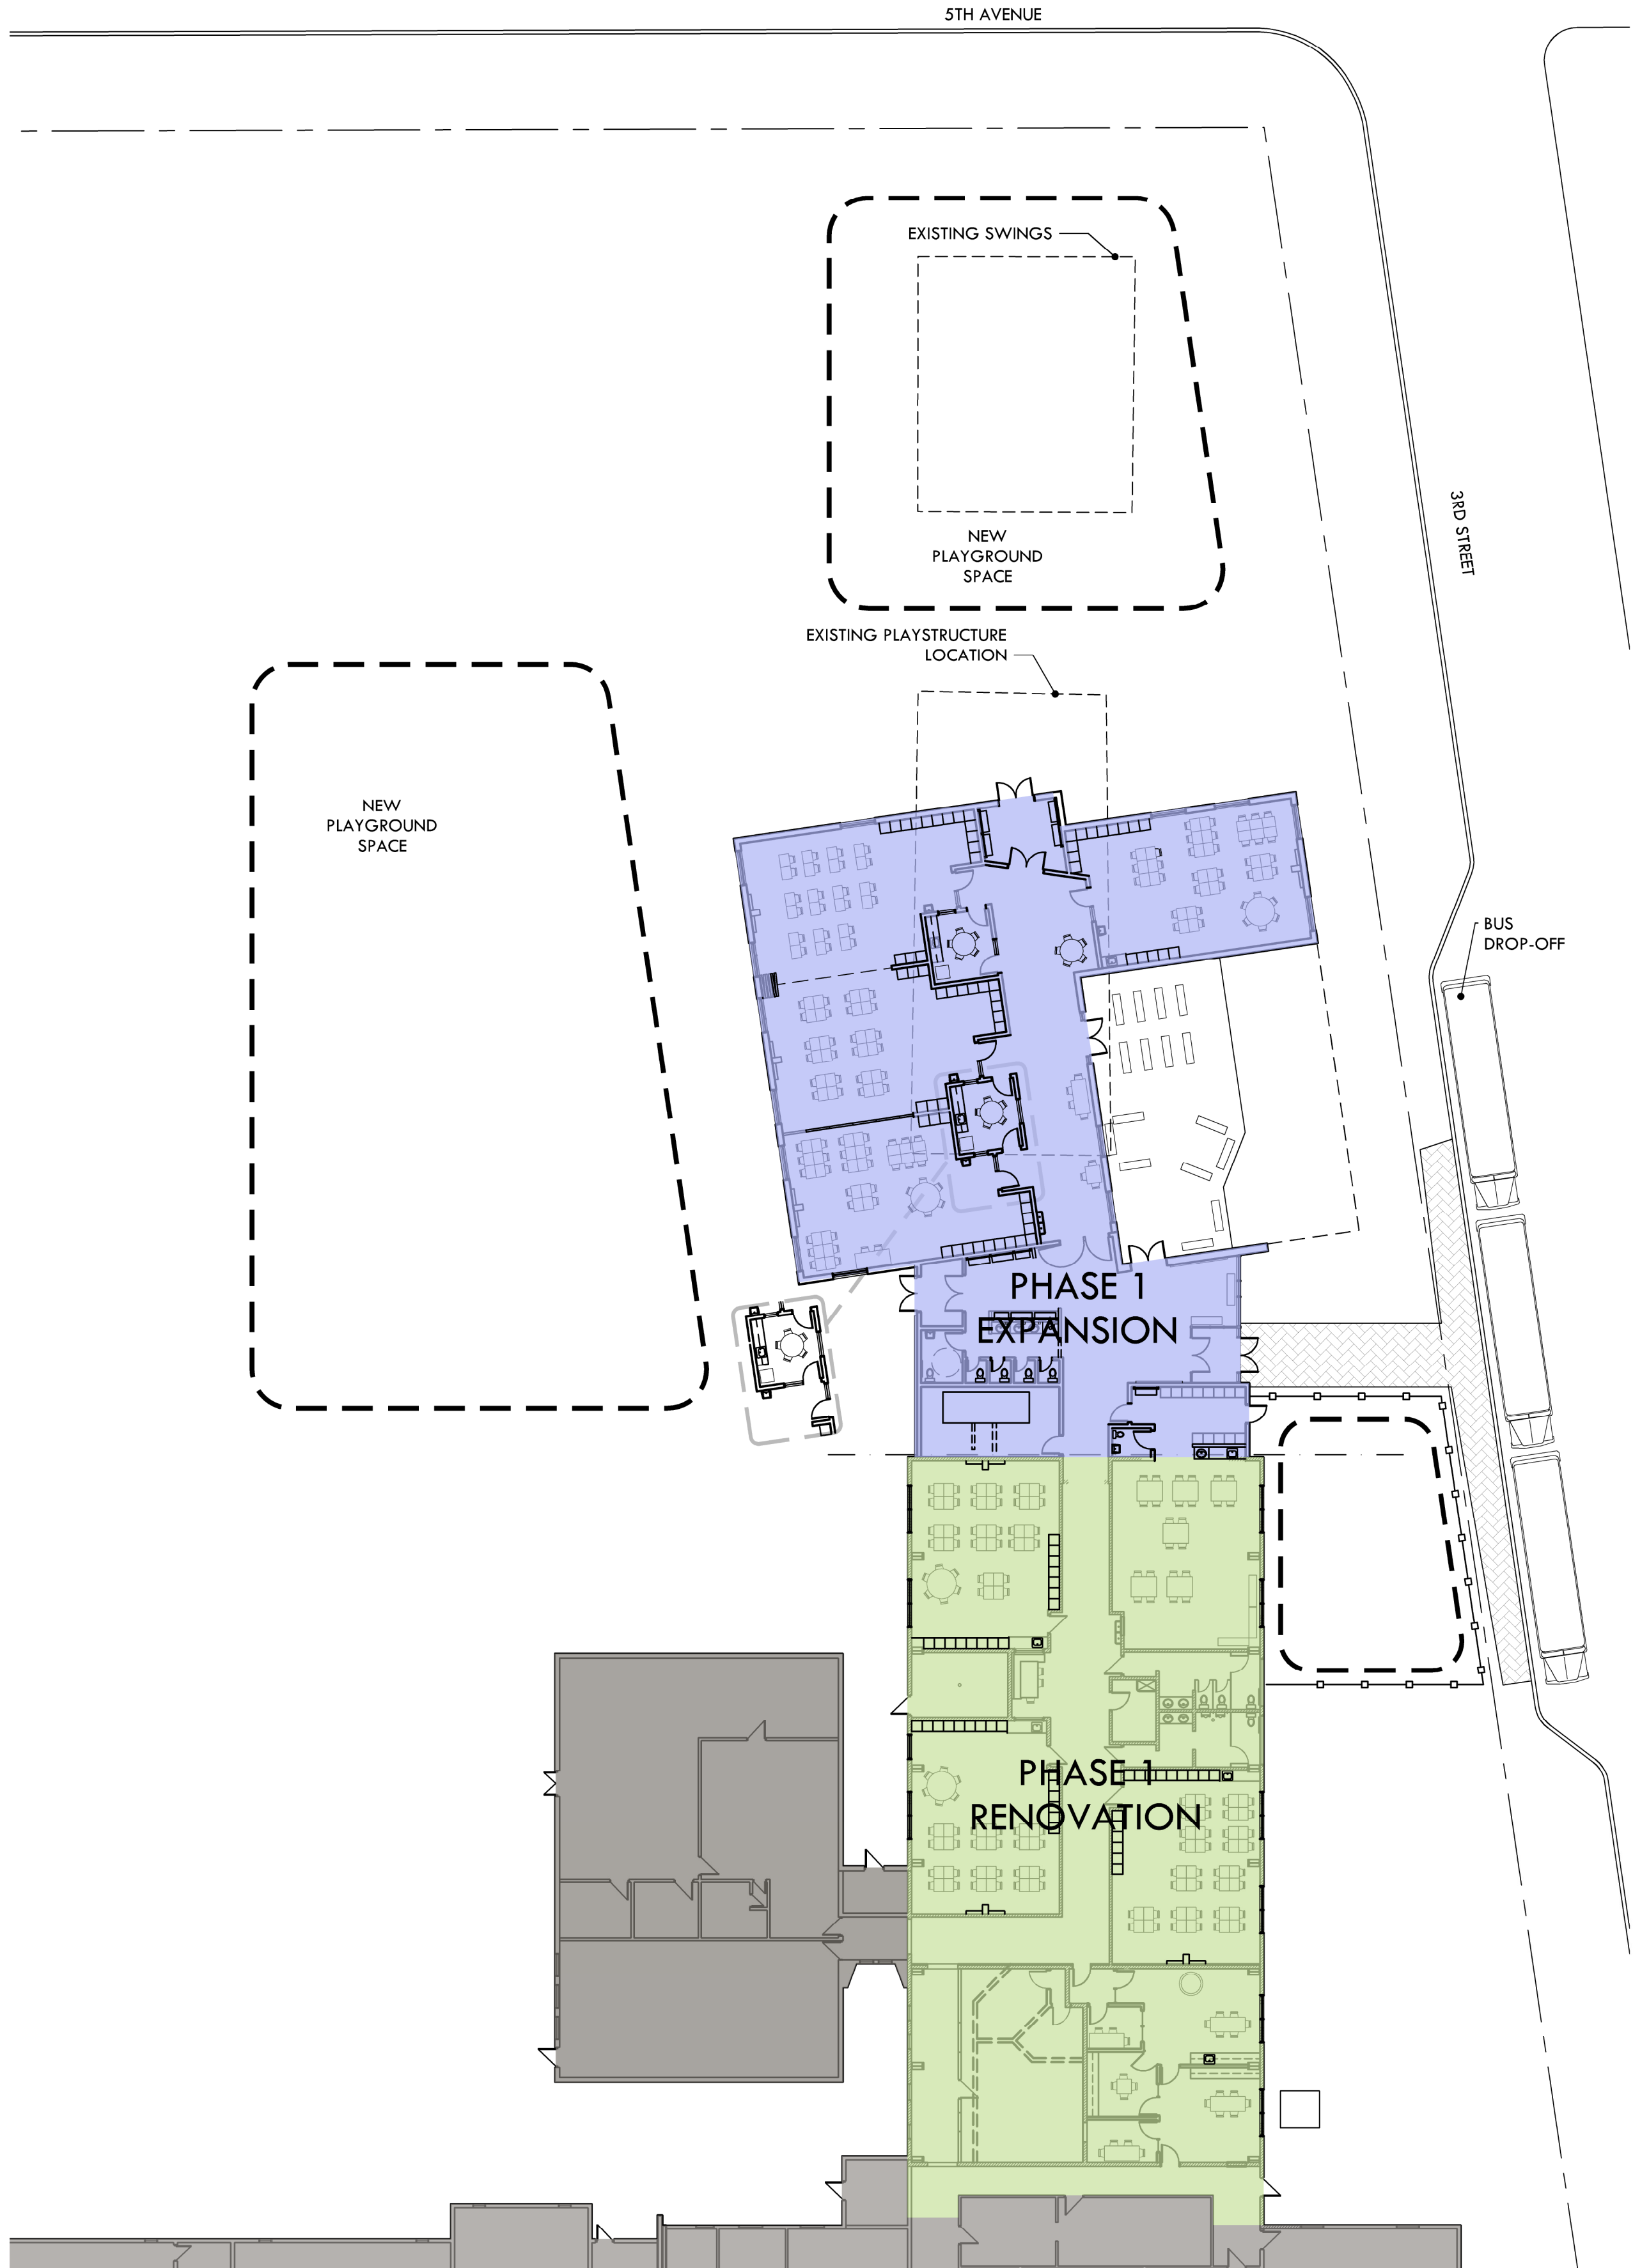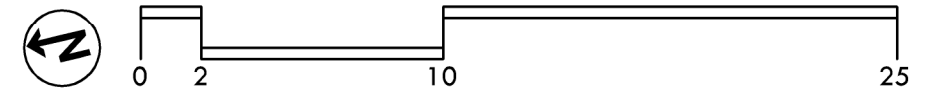

SEPW Architecture Inc.