

KIPLING SCHOOL


RENOVATION AND CONSOLIDATION

RENOVATION PLAN

PHASE 1
CONCEPT

H

2011.03.30

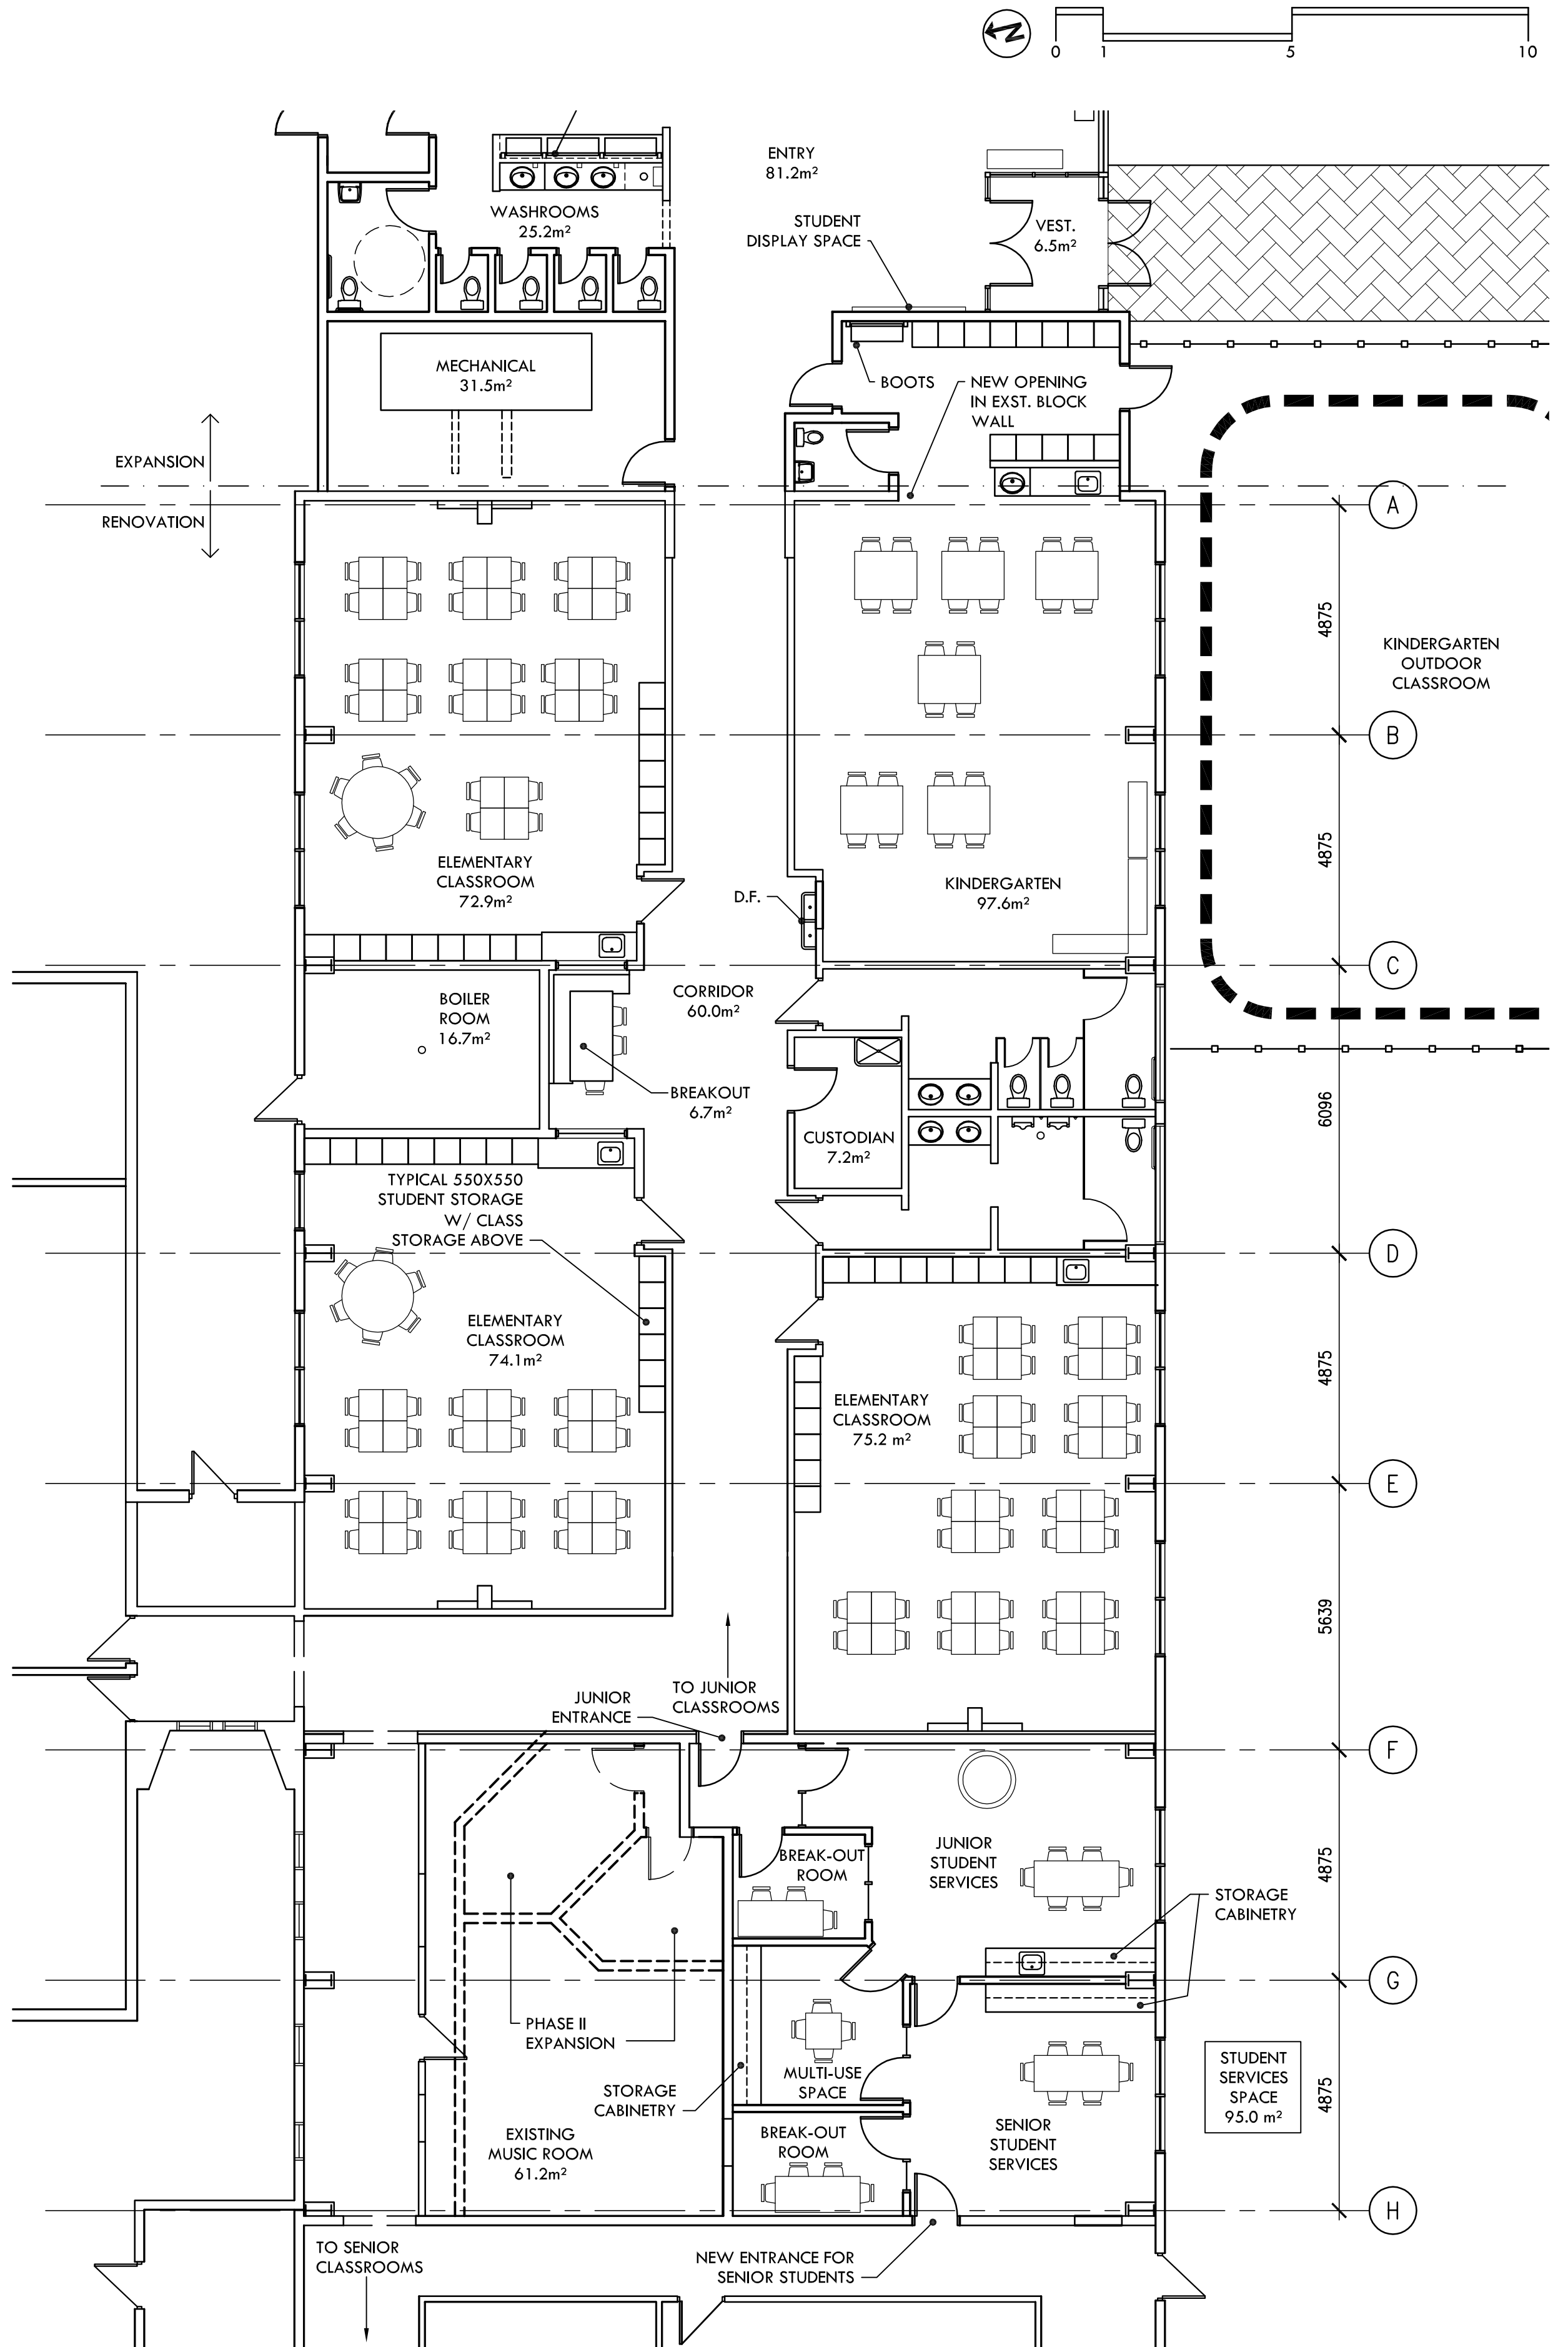

SEPW Architecture Inc.