



KIPLING SCHOOL

RENOVATION AND CONSOLIDATION

PHASE 1 PLAN

PHASE 1
CONCEPT

G

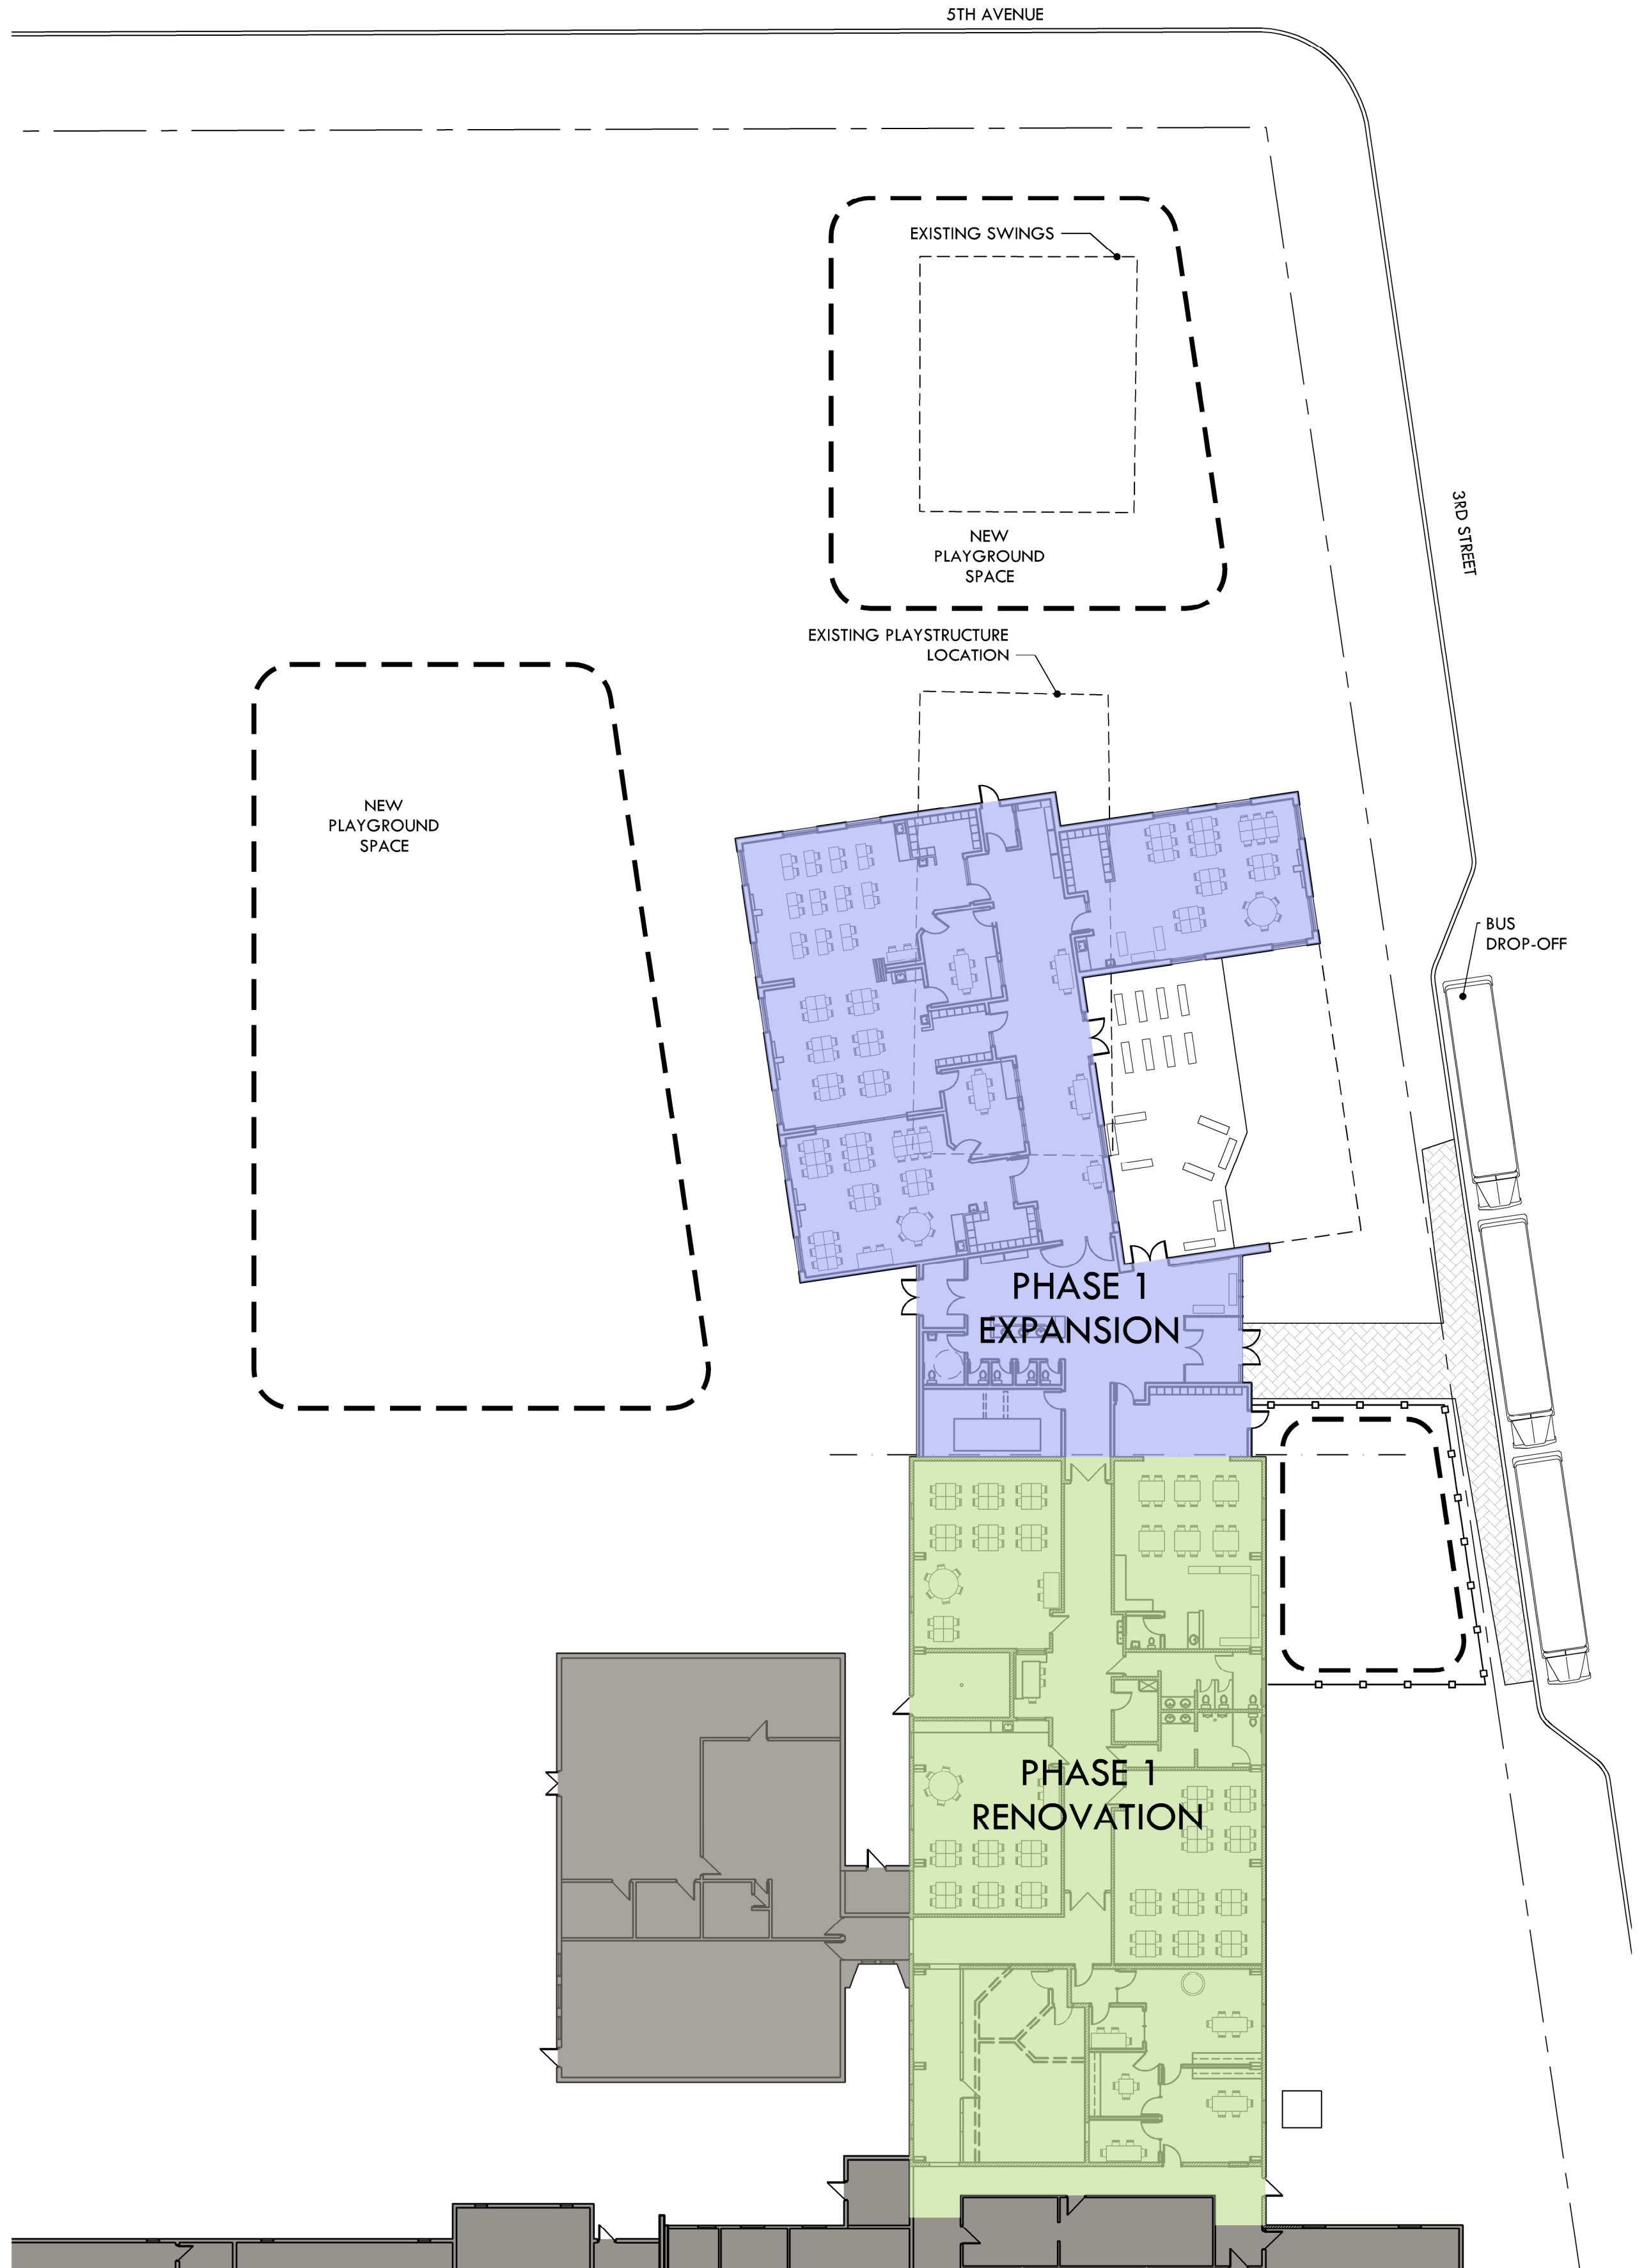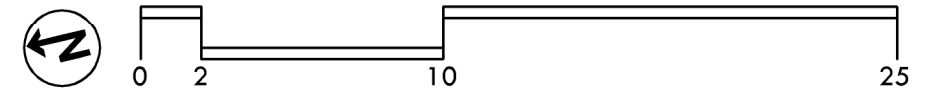

SEPW Architecture Inc.